
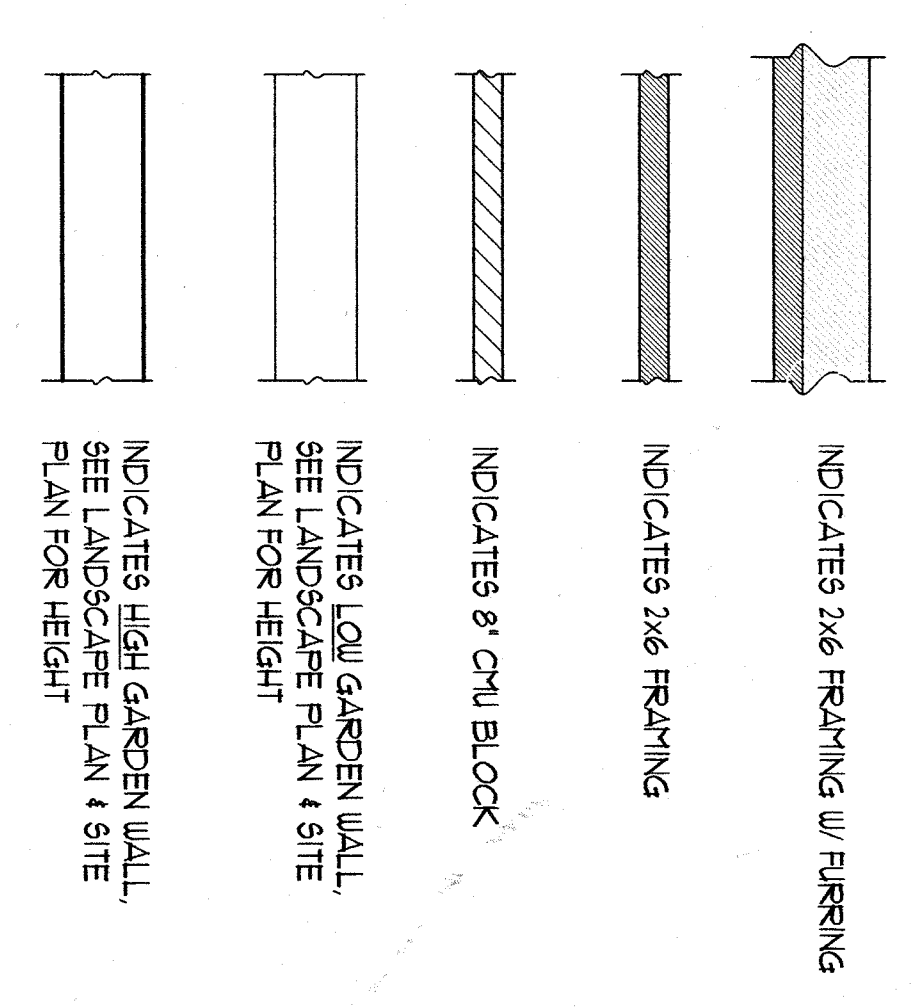


REFERENCE FLOOR PLAN-MAIN RESIDENCE

1/8"=1'-0"

3

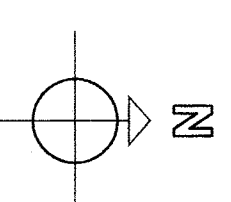

LEGEND

2


1. DRAWING SHOWN FOR DIAGRAMMATIC PURPOSES. REFER TO SHEETS A3.2, A3.3, AND A3.4 FOR DIMENSIONS AND BUILDING INFORMATION

GENERAL NOTES

1

MORRELL RESIDENCE

13 VASQUEZ TRAIL
Carmel Valley, California

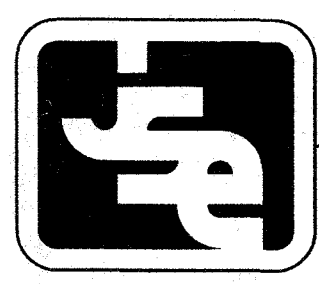

Jon Sather Erlandson Architect - C11925
"The MEWS" North East Corner of Dolores and Fifth, Carmel By The Sea

MAIL: Jon Sather Erlandson, Architect Post Office Box 223420 Carmel, California 93922
Phone: (831) 625-6163 Facsimile: (831) 625-1578 Email: jse-architect@prodigy.net

DATE	REVISION

Job Number 2000-10	Drawn By HAAS
Date 05/10/03	Revisions
Sheet Number A3.1	of Sheets

Reference Plan