
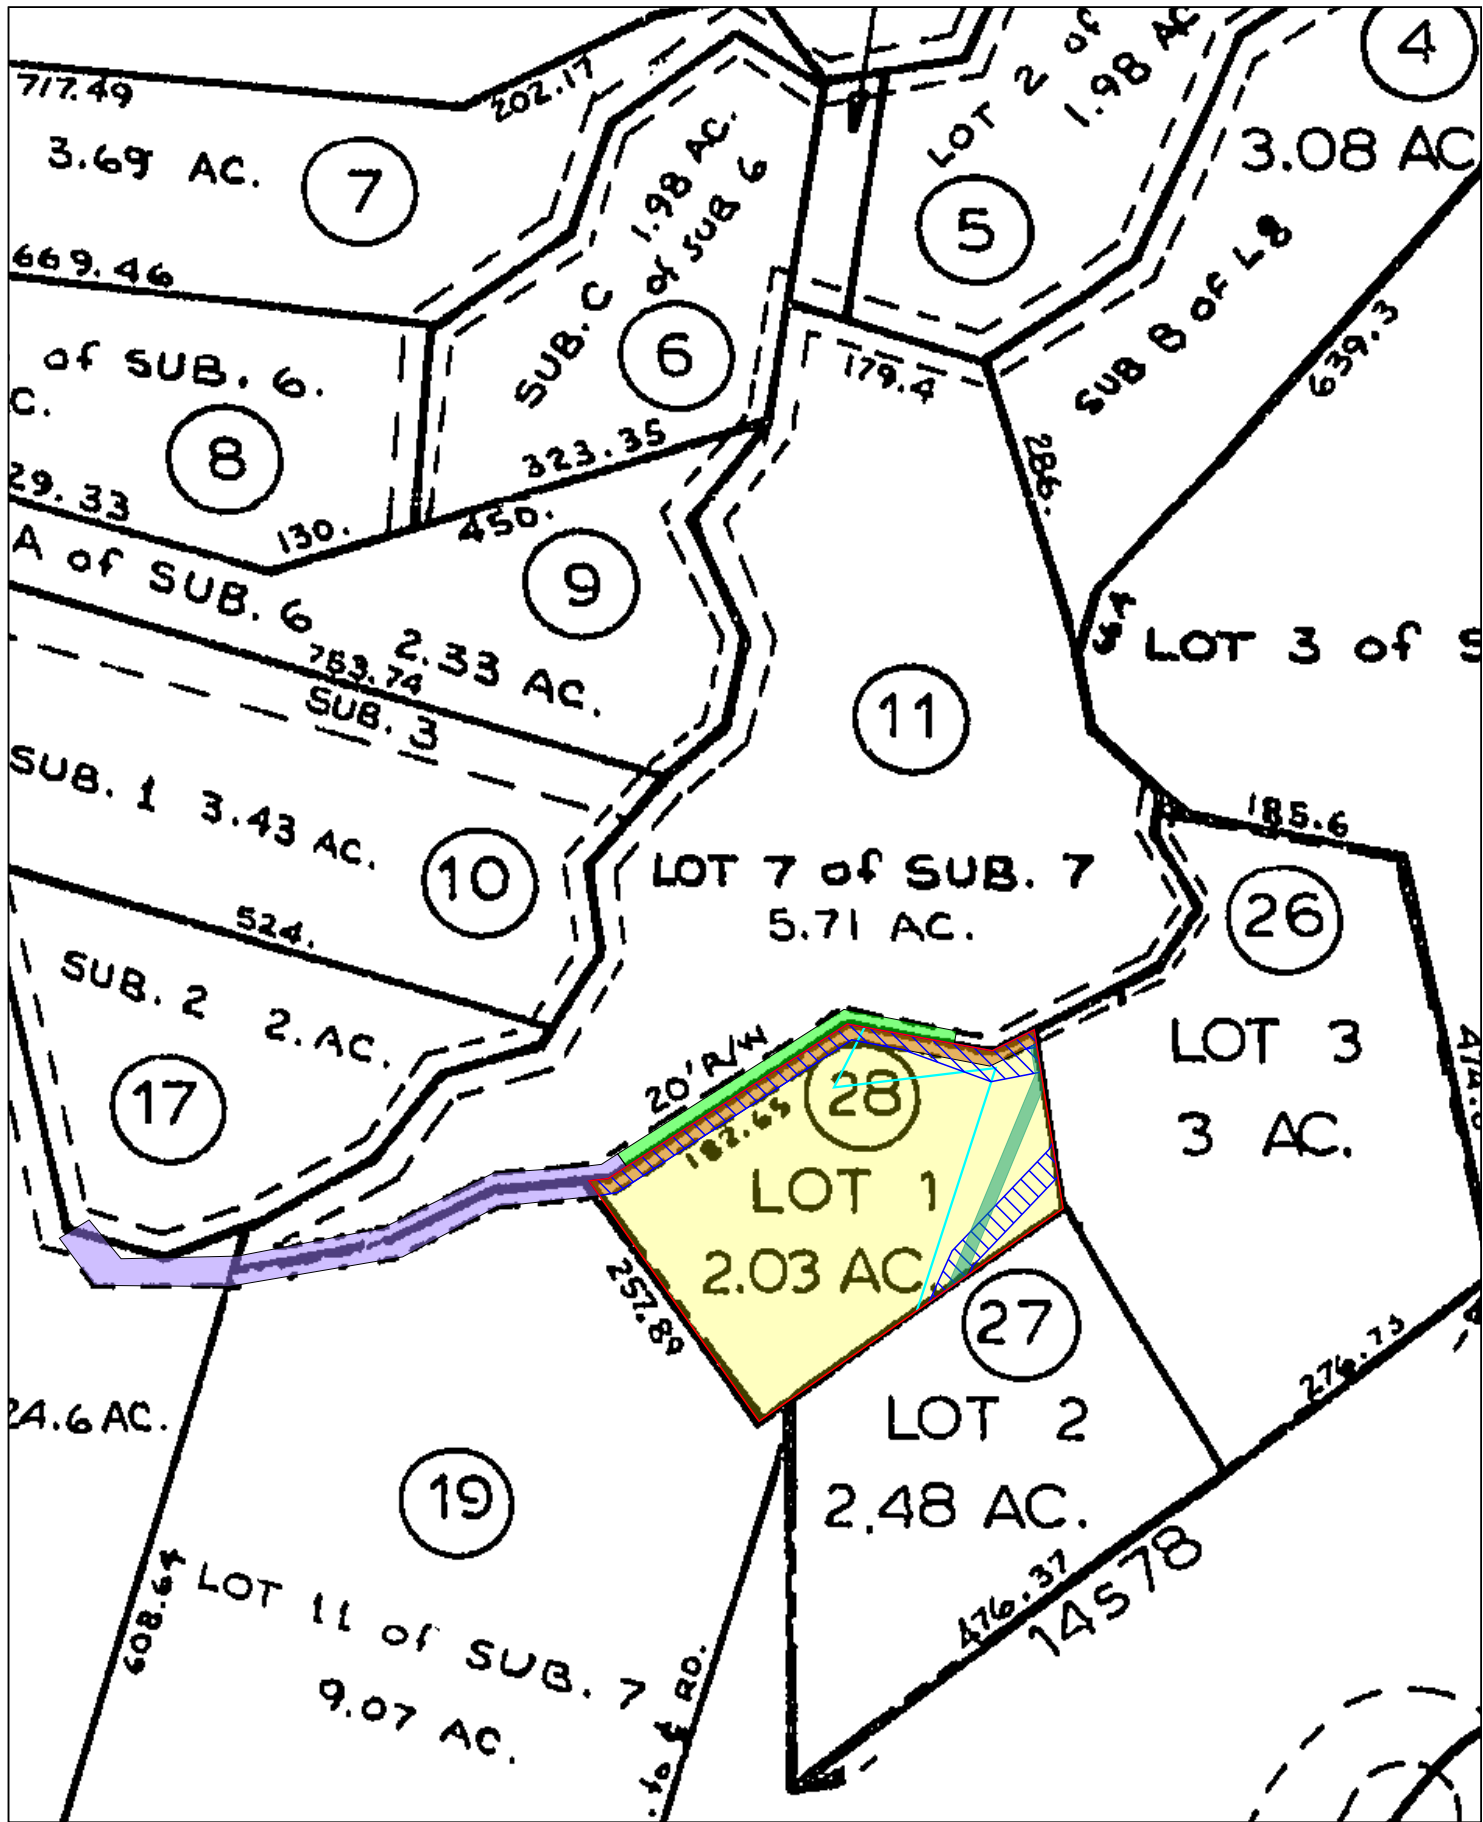
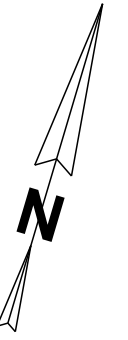


Scale 1 inch = 165 Feet

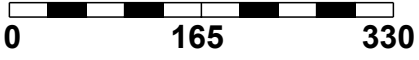

**LEGEND**

- Parcel 1 (Fee, Property in Question)
- Parcel 2 (Easement)
- Parcel 3 (Easement)
- Item No. 8 - Easement rights of the public  
Affects as shown on said Map
- Item No. 10 - (Line Easement) for Gas and Pole Line  
01/09/1986, Book 1917, Page 259, of Official Records  
Affects as described therein
- Item No. 11 - (Line Easement) for Gas and Pole Line  
01/09/1986, Book 1917, Page 262, of Official Records  
Affects as described therein
- Item No. 14 - Easement for Road  
12/15/1986, Book 2037, Page 75, of Official Records  
Affects as described therein
- Item No. 15 - Easement for Road  
As shown on Record of Survey Map Book 14, Page 78  
06/02/1987, Book 2105, Page 272, of Official Records  
Affects as described therein
- Item No. 16 - Easement for Gas and Electric  
02/28/1986, Book 14, Page 78, of Record of Survey  
Affects as shown on said Map.

**Old Republic Title Company**  
 126 Clock Tower Place, Suite 100  
 Carmel, CA 93923  
 (831) 625-3880 FAX (831) 625-5609

*"Notice: This is neither a plat nor a survey. It is furnished merely as a convenience to aid you in locating the land indicated hereon with reference to streets and other land. No liability is assumed by reason of any reliance hereon."*

*NOTE: Easements depicted hereon are provided as a courtesy only and no representation is made as to the accuracy or completeness thereof. The Company assumes no liability for any loss occurring by reason of reliance thereon. It is recommended that a survey be obtained from a licensed professional to determine actual locations.*

Title Order No. 0723007389-MS, Preliminary Report Dated as of June 15, 2010	Drawing Date: 07/13/2010	
Reference :	Data :	
Property: 51422 Partington Ridge Road, Big Sur, CA 93920	Assessor's Parcel Nos. : 420-221-028	
Plat Showing the Lot "1", as shown and designated on that certain Survey Map filed February 28, 1986 in Volume 14 of Surveys, at Page 78, Monterey County Records.		Sheet 1 of 1
		Archive #