


Subject Property

- 4. - Monterey County Water Works - exact location not being set forth therein
- 7. Road purposes 25 feet in width - exact location not determined, document illegible.
- 19.- Access - As shown on the Map

"NOTICE: This is neither a plat nor a survey. It is furnished merely as a convenience to aid you in locating the land indicated hereon with reference to streets and other land. No liability is assumed by reason of any reliance hereon."

"NOTE: Easements depicted hereon are provided as a courtesy only and no representation is made as to the accuracy or completeness thereof. The Company assumes no liability for any loss occurring by reason of reliance thereon. It is recommended that a survey be obtained from a licensed professional to determine actual locations."

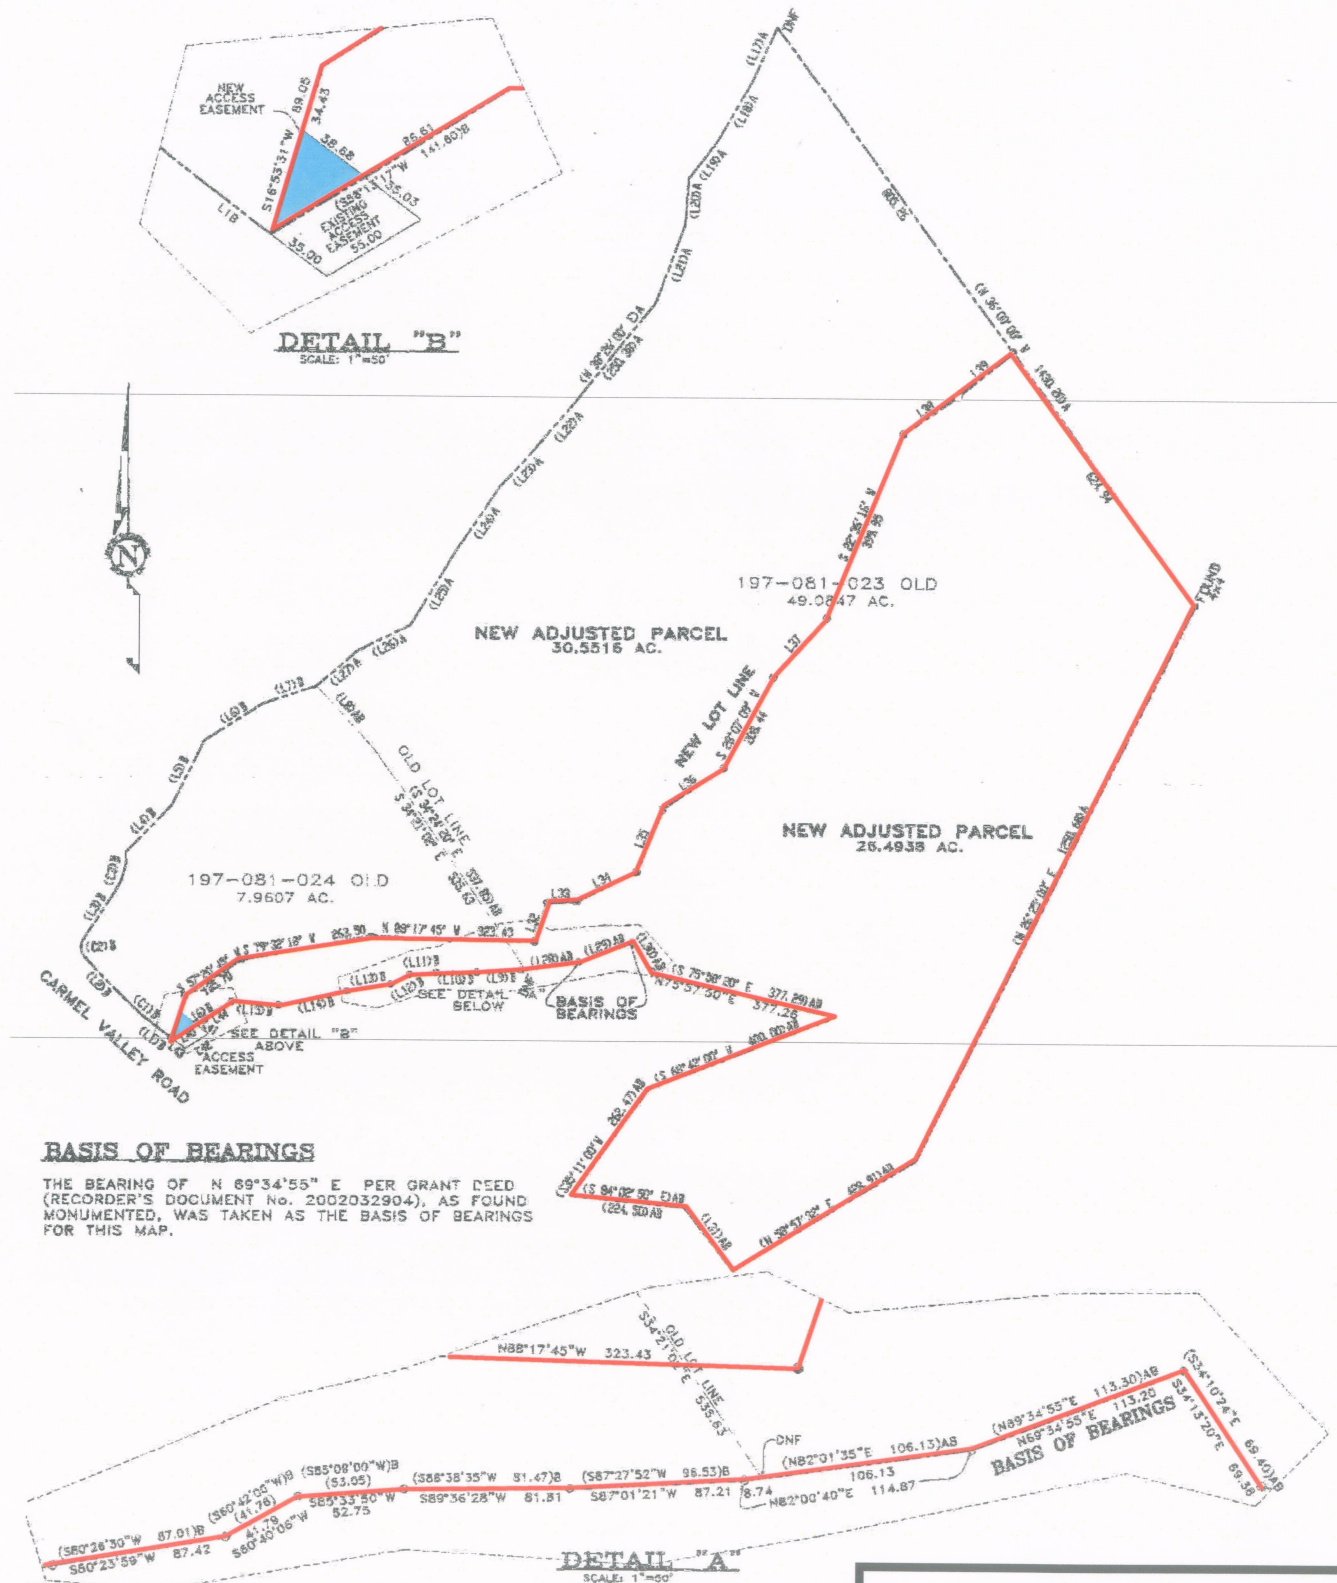

BASIS OF BEARINGS

THE BEARING OF N 69°34'55" E PER GRANT DEED (RECORDER'S DOCUMENT No. 2002032904), AS FOUND MONUMENTED, WAS TAKEN AS THE BASIS OF BEARINGS FOR THIS MAP.

Lots 23-24 Block 81 A197-8

Order Number :0723007773		
Preliminary Report Dated:		
December 6, 2010		
DATE: 01/21/2011	SCALE: 1" = 71'	DRAWN BY: ORTC