


■ Subject Property

- 8. - PG&E easement for underground utilities- Northeasterly nine feet
- 9. - Conservation and Scenic Easement - Affects this and other property

"NOTICE: This is neither a plat nor a survey. It is furnished merely as a convenience to aid you in locating the land indicated hereon with reference to streets and other land. No liability is assumed by reason of any reliance hereon."

"NOTE: Easements depicted hereon are provided as a courtesy only and no representation is made as to the accuracy or completeness thereof. The Company assumes no liability for any loss occurring by reason of reliance thereon. It is recommended that a survey be obtained from a licensed professional to determine actual locations."

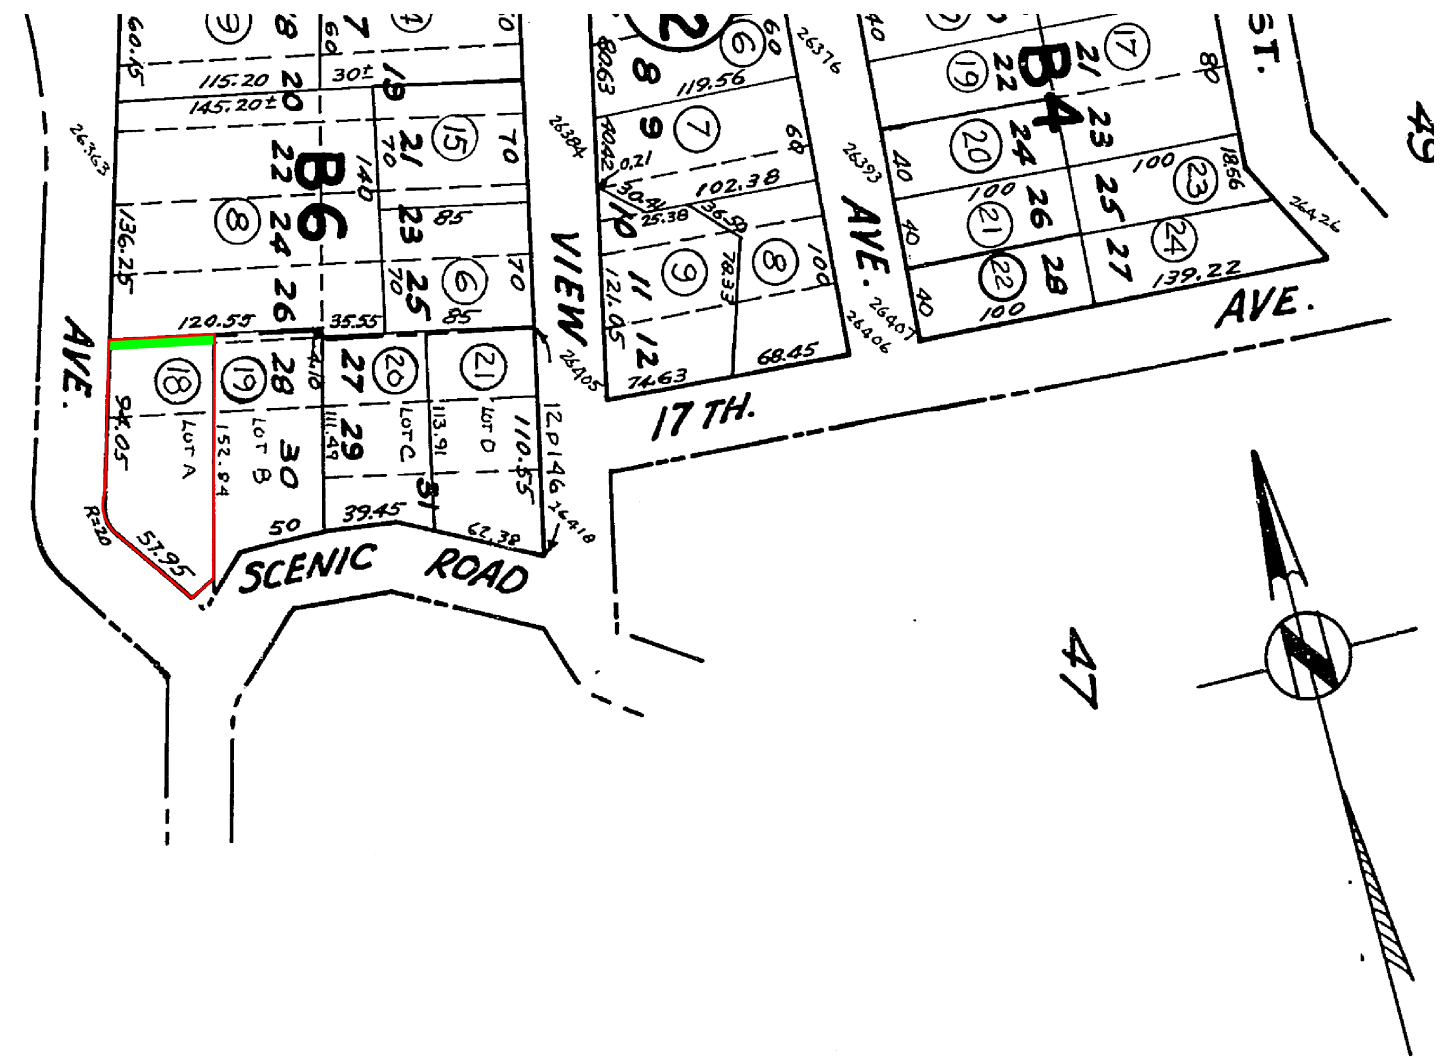

0723008892		
Preliminary Report Dated		
March 28, 2012		
DATE: 04/30/2012	SCALE: 1" = 94'	DRAWN BY: ORTC